


PIANO 2° PROGETTO

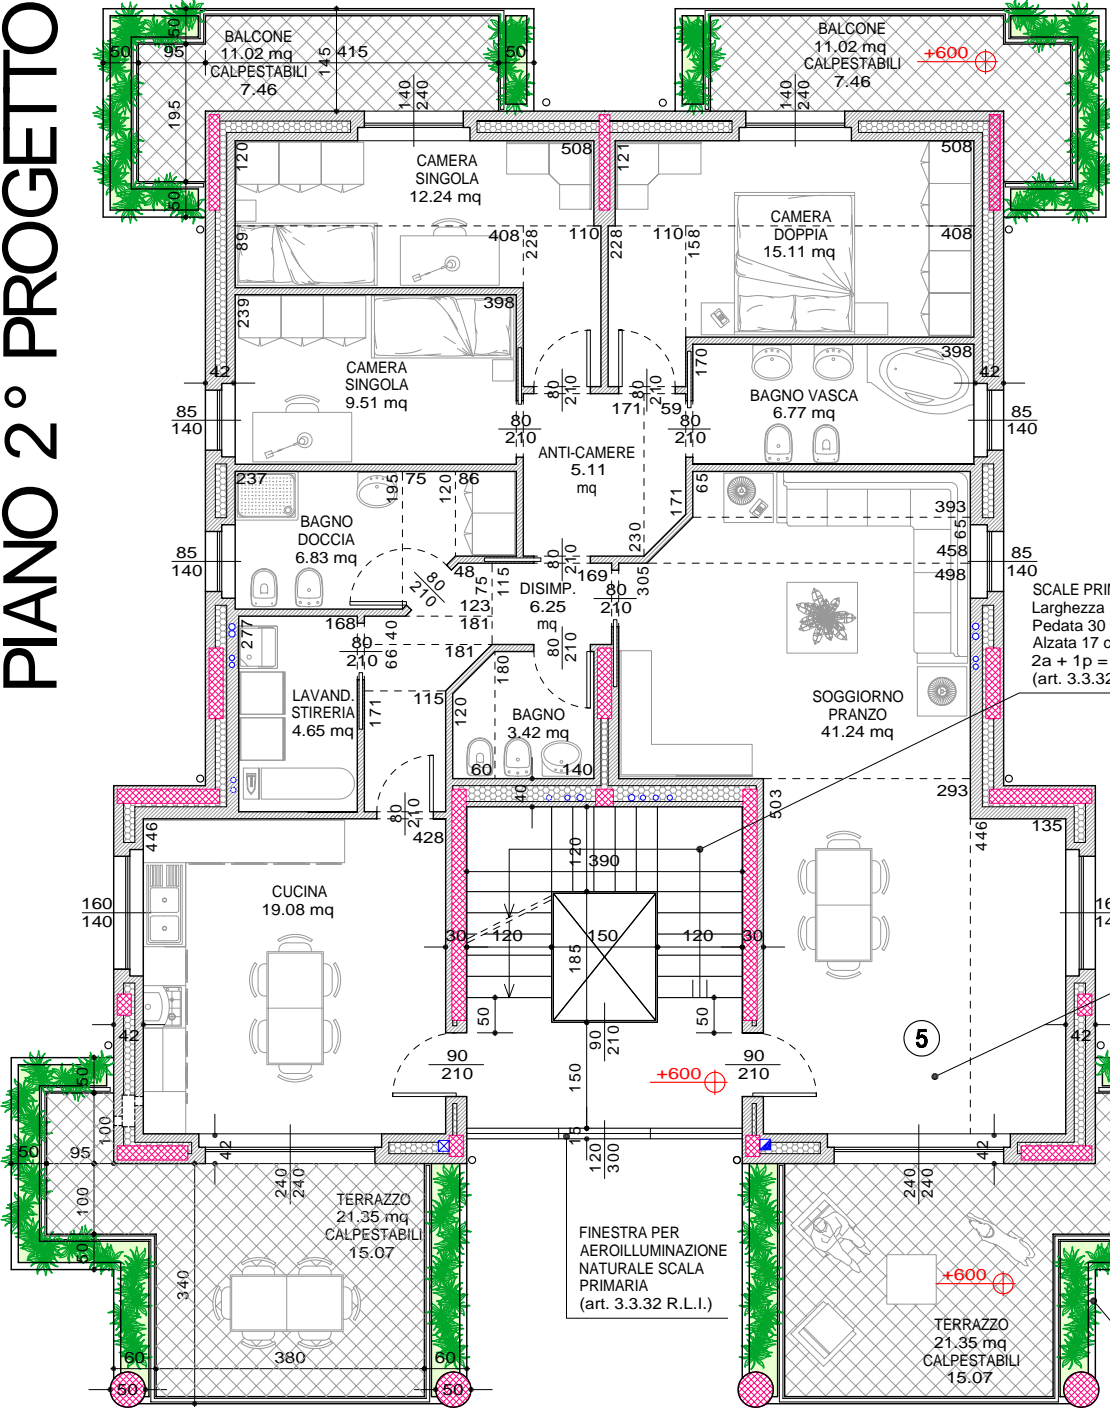

Sua (art. 9 N.T.A.)
 = SUP. UTILE ABITABILE =
 = (41.24+19.08+3.42+4.65+
 +6.25+6.83+5.11+9.51+
 +12.24+15.11+6.77)= 130.21 mq

Sup. netta (art. 3.4.5 R.L.I.) =
 = (41.24+19.08+3.42+6.83+
 +9.51+12.24+15.11+6.77)=
 =114.20 mq
 4 utenti ammissibili

PARAPETTI BALCONI
 E TERRAZZI H. 110 cm.
 (art. 3.3.16 R.L.I.)

This document was created with Win2PDF available at <http://www.win2pdf.com>.
The unregistered version of Win2PDF is for evaluation or non-commercial use only.
This page will not be added after purchasing Win2PDF.